



CITY OF CHANHASSEN  
RECEIVED

C 3 1 2020

GEN PLANNING DEPT

A

From: Ed Myslivecek ed@handymasterinc.com  
Subject: Contractor barn  
Date: December 15, 2020 at 6:47 PM  
To: Ed Myslivecek edmyslivecek@gmail.com

EM



CITY OF CHANHASSEN  
RECEIVED


A

From: Ed Myslivecek ed@handymasterinc.com  
Subject: Yard 2  
Date: October 27, 2020 at 8:22 PM  
To: Ed Myslivecek edmyslivecek@gmail.com

DEC 31 2020

EM


CHANHASSEN PLANNING DEPT

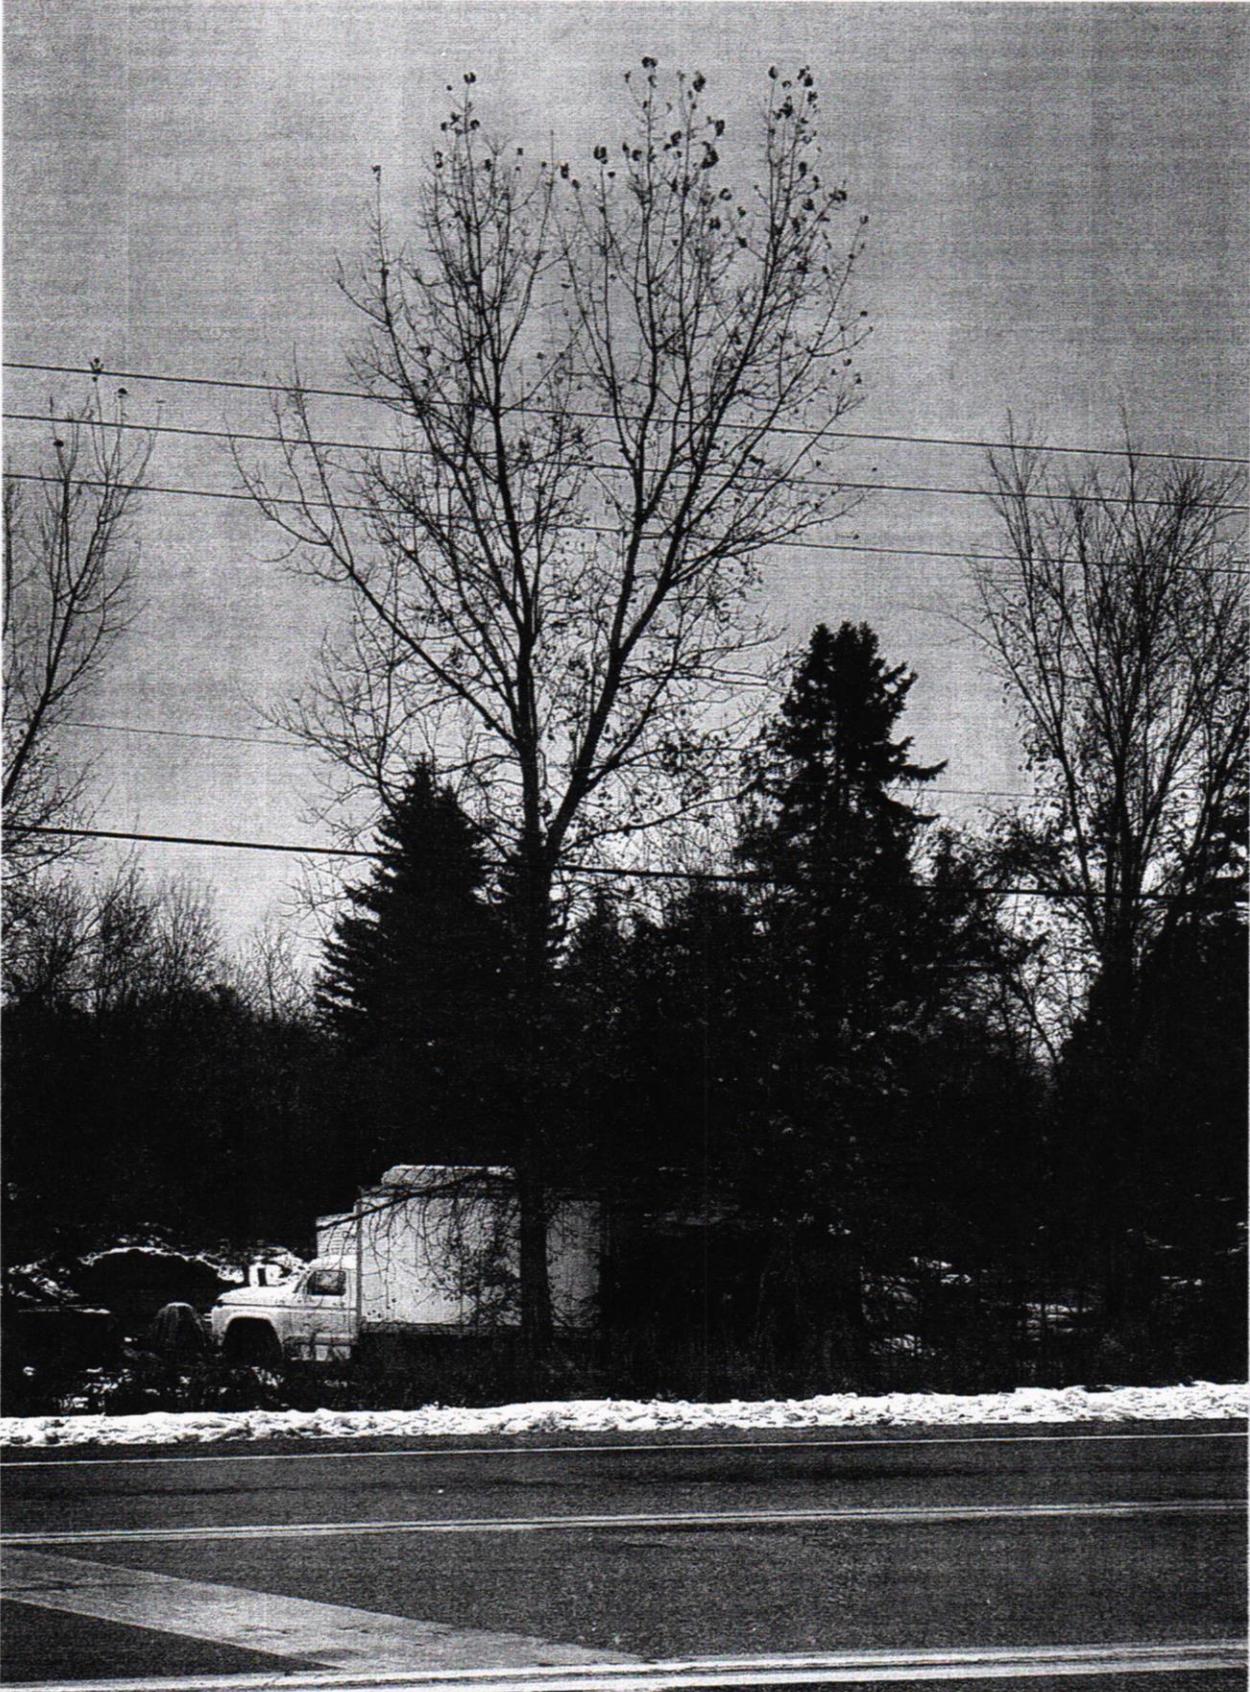

C

From: **Ed Myslivecek** ed@handymasterinc.com  
Subject: Van outside  
Date: October 27, 2020 at 8:23 PM  
To: Ed Myslivecek edmyslivecek@gmail.com

EM

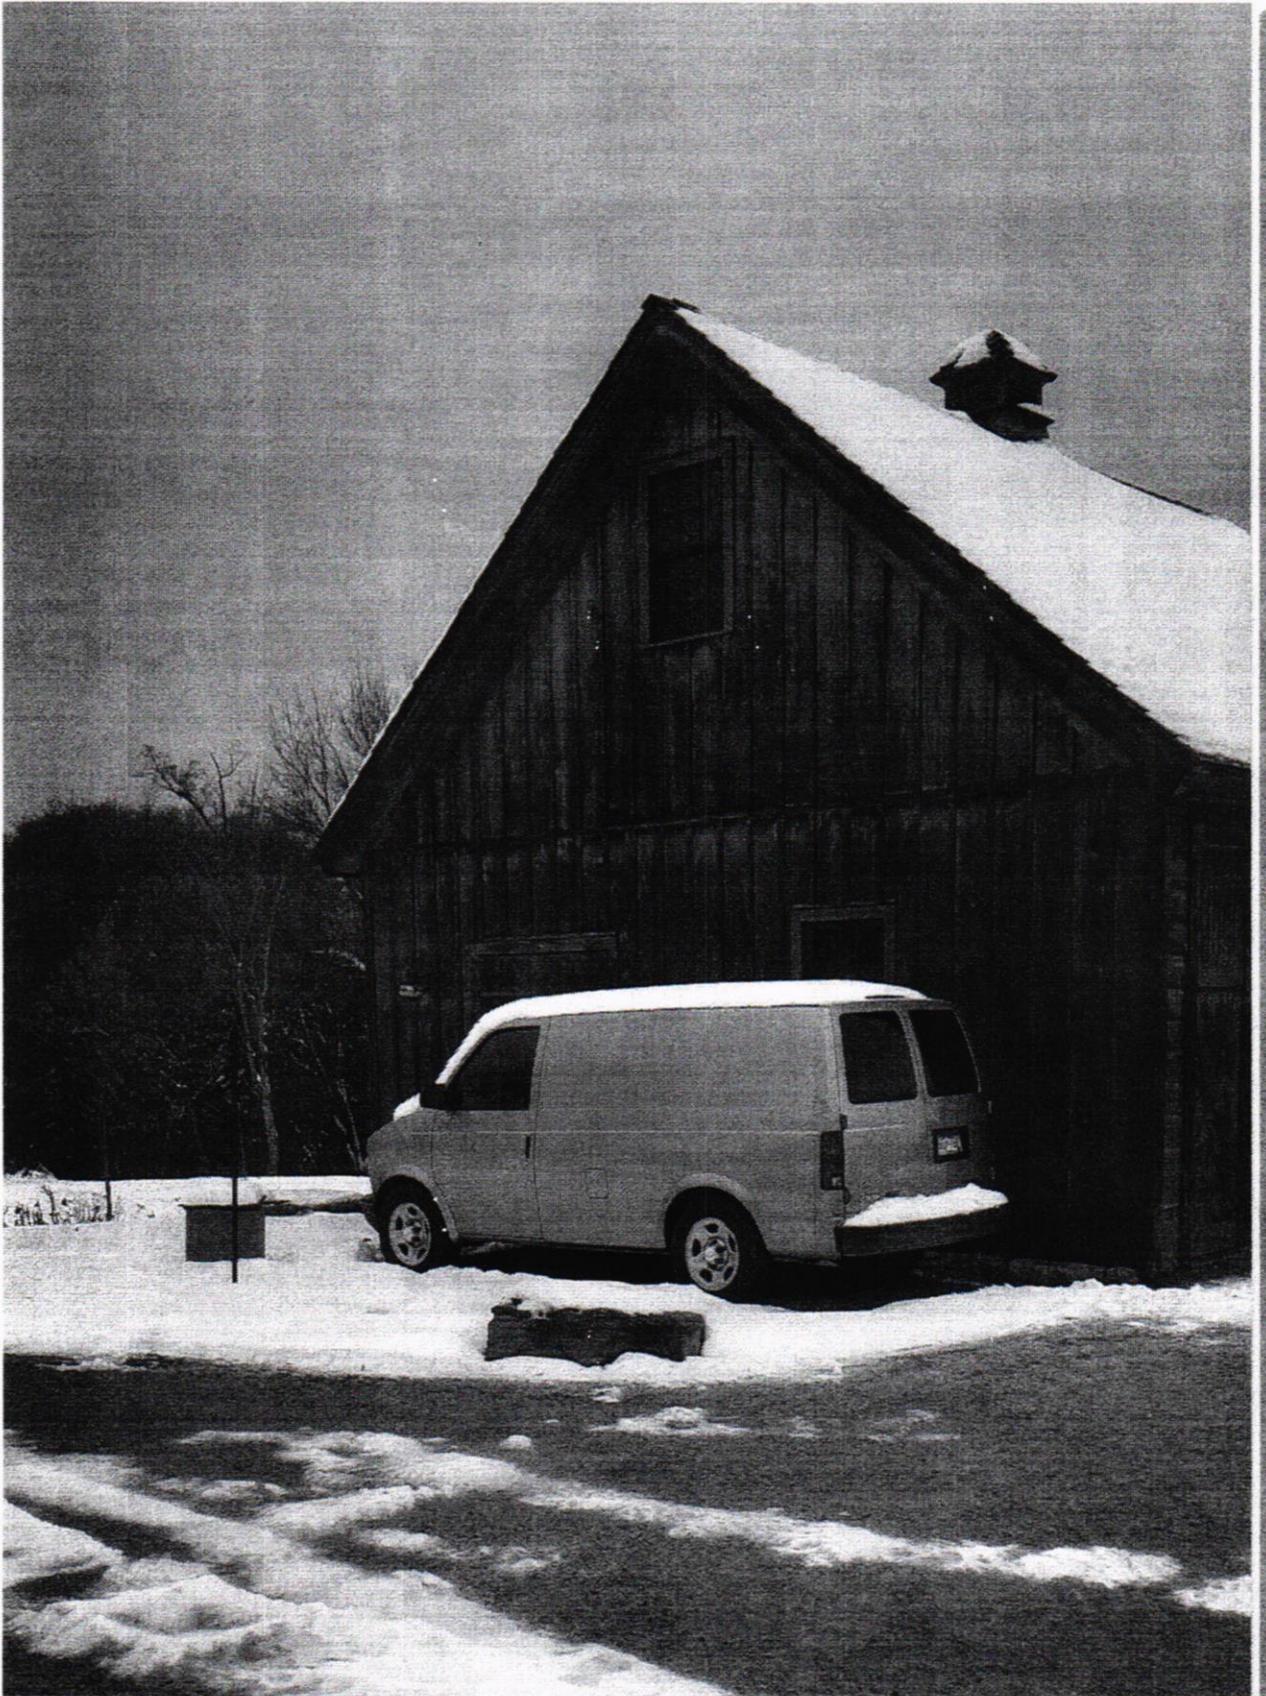

From: **Ed Myslivecek** ed@handymasterinc.com  
Subject: Trucks in drive  
Date: December 14, 2020 at 7:49 PM  
To: Ed Myslivecek edmyslivecek@gmail.com

19


EM



P

From: **Ed Myslivecek** ed@handymasterinc.com &  
Subject: Cars outside  
Date: October 27, 2020 at 8:23 PM  
To: Ed Myslivecek edmyslivecek@gmail.com


EM

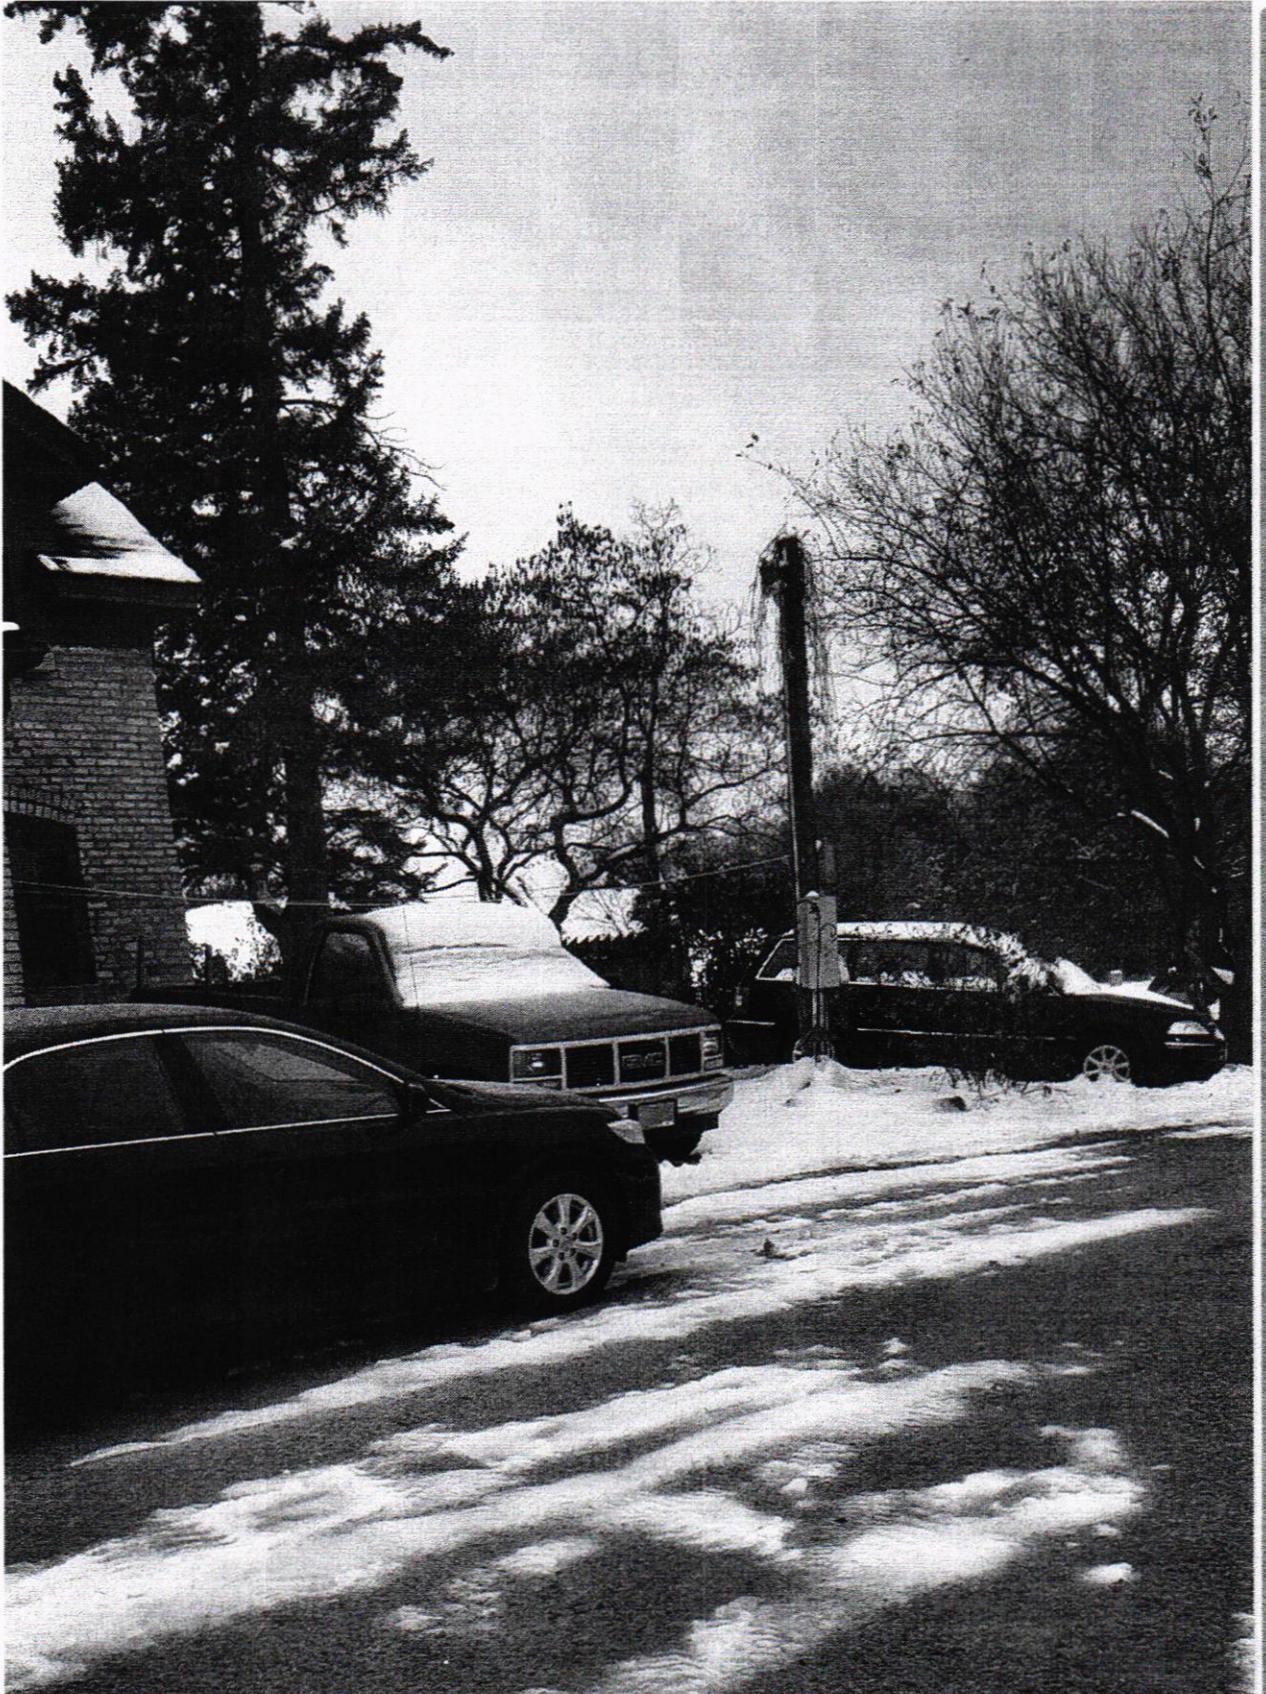

3




F

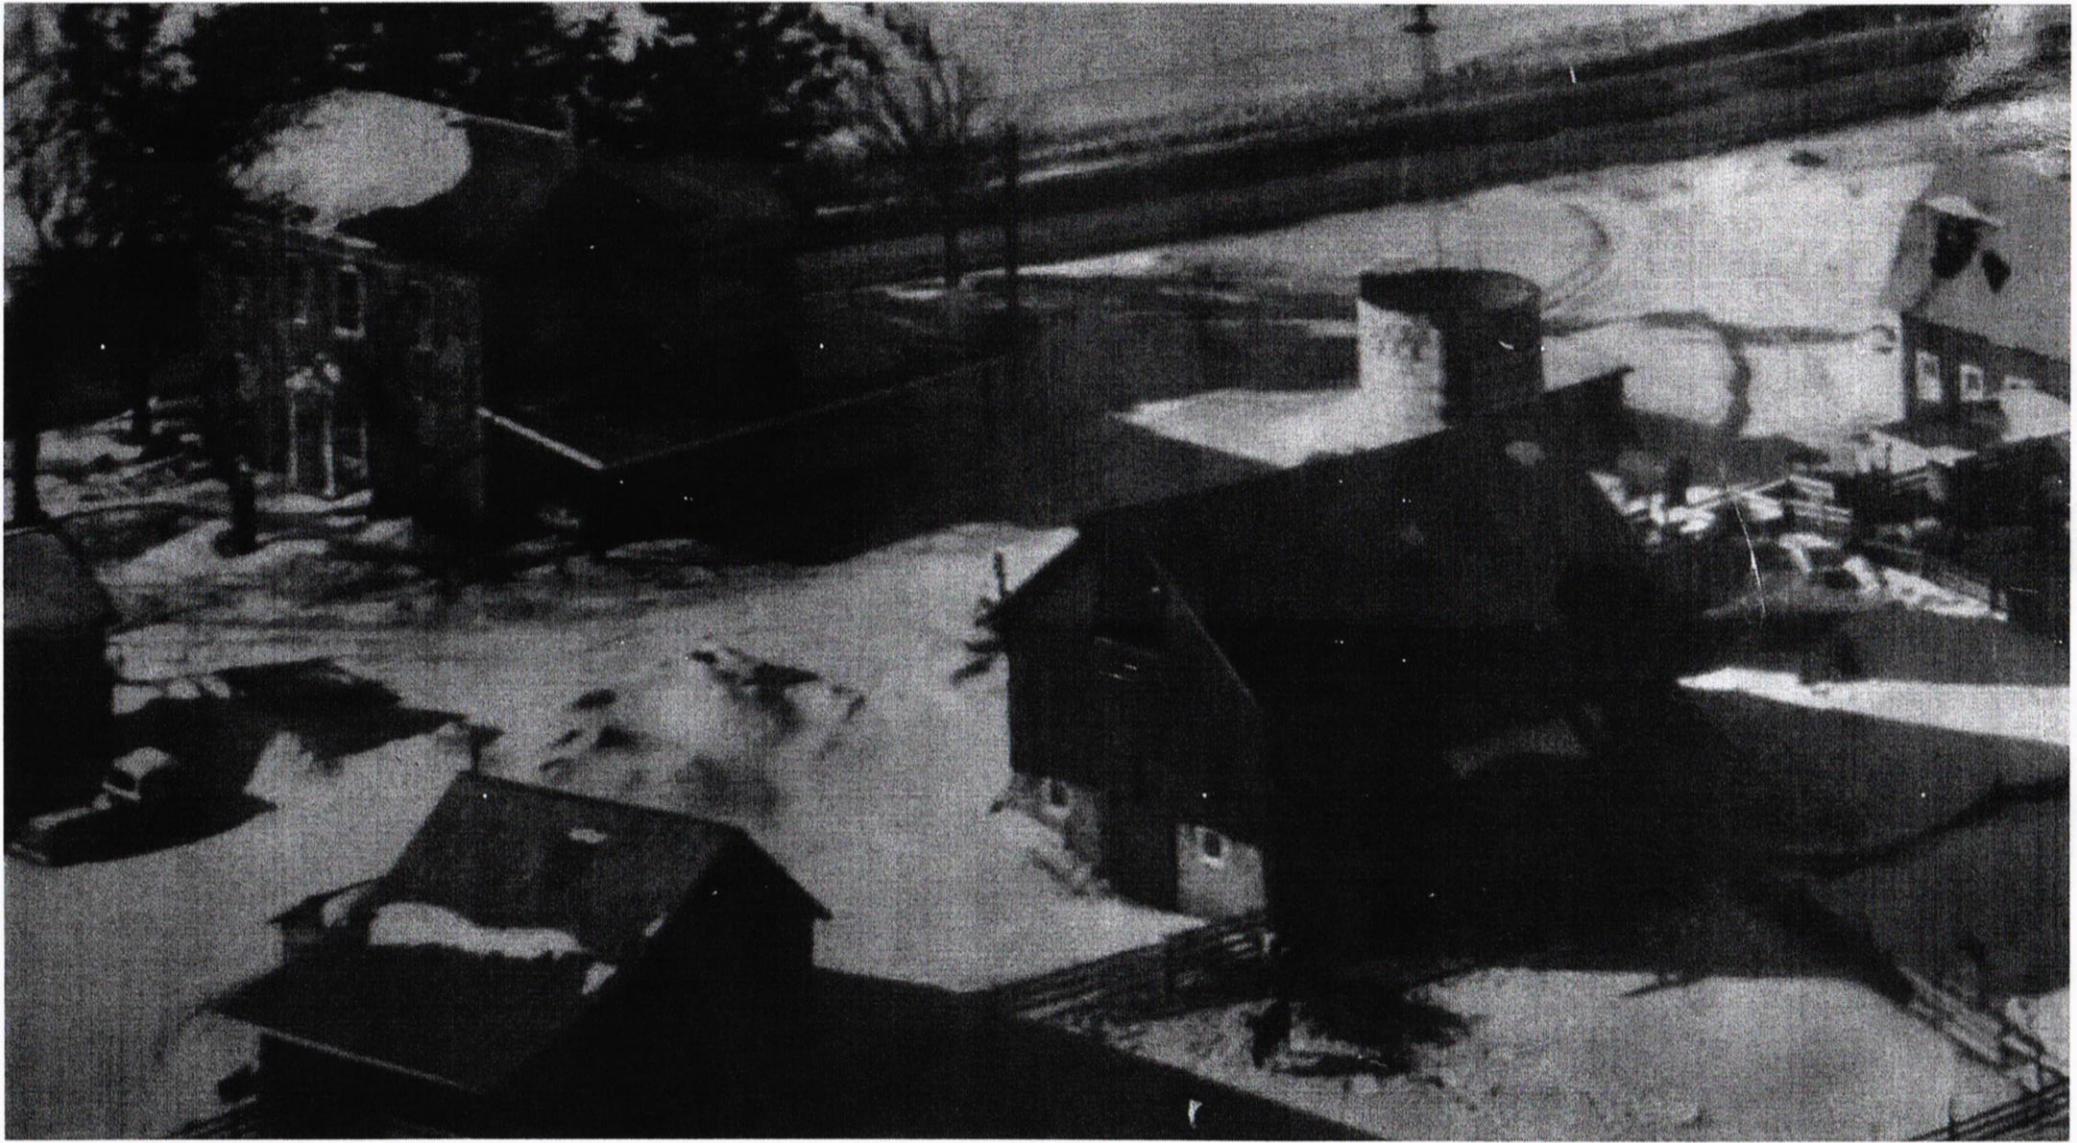

4




H

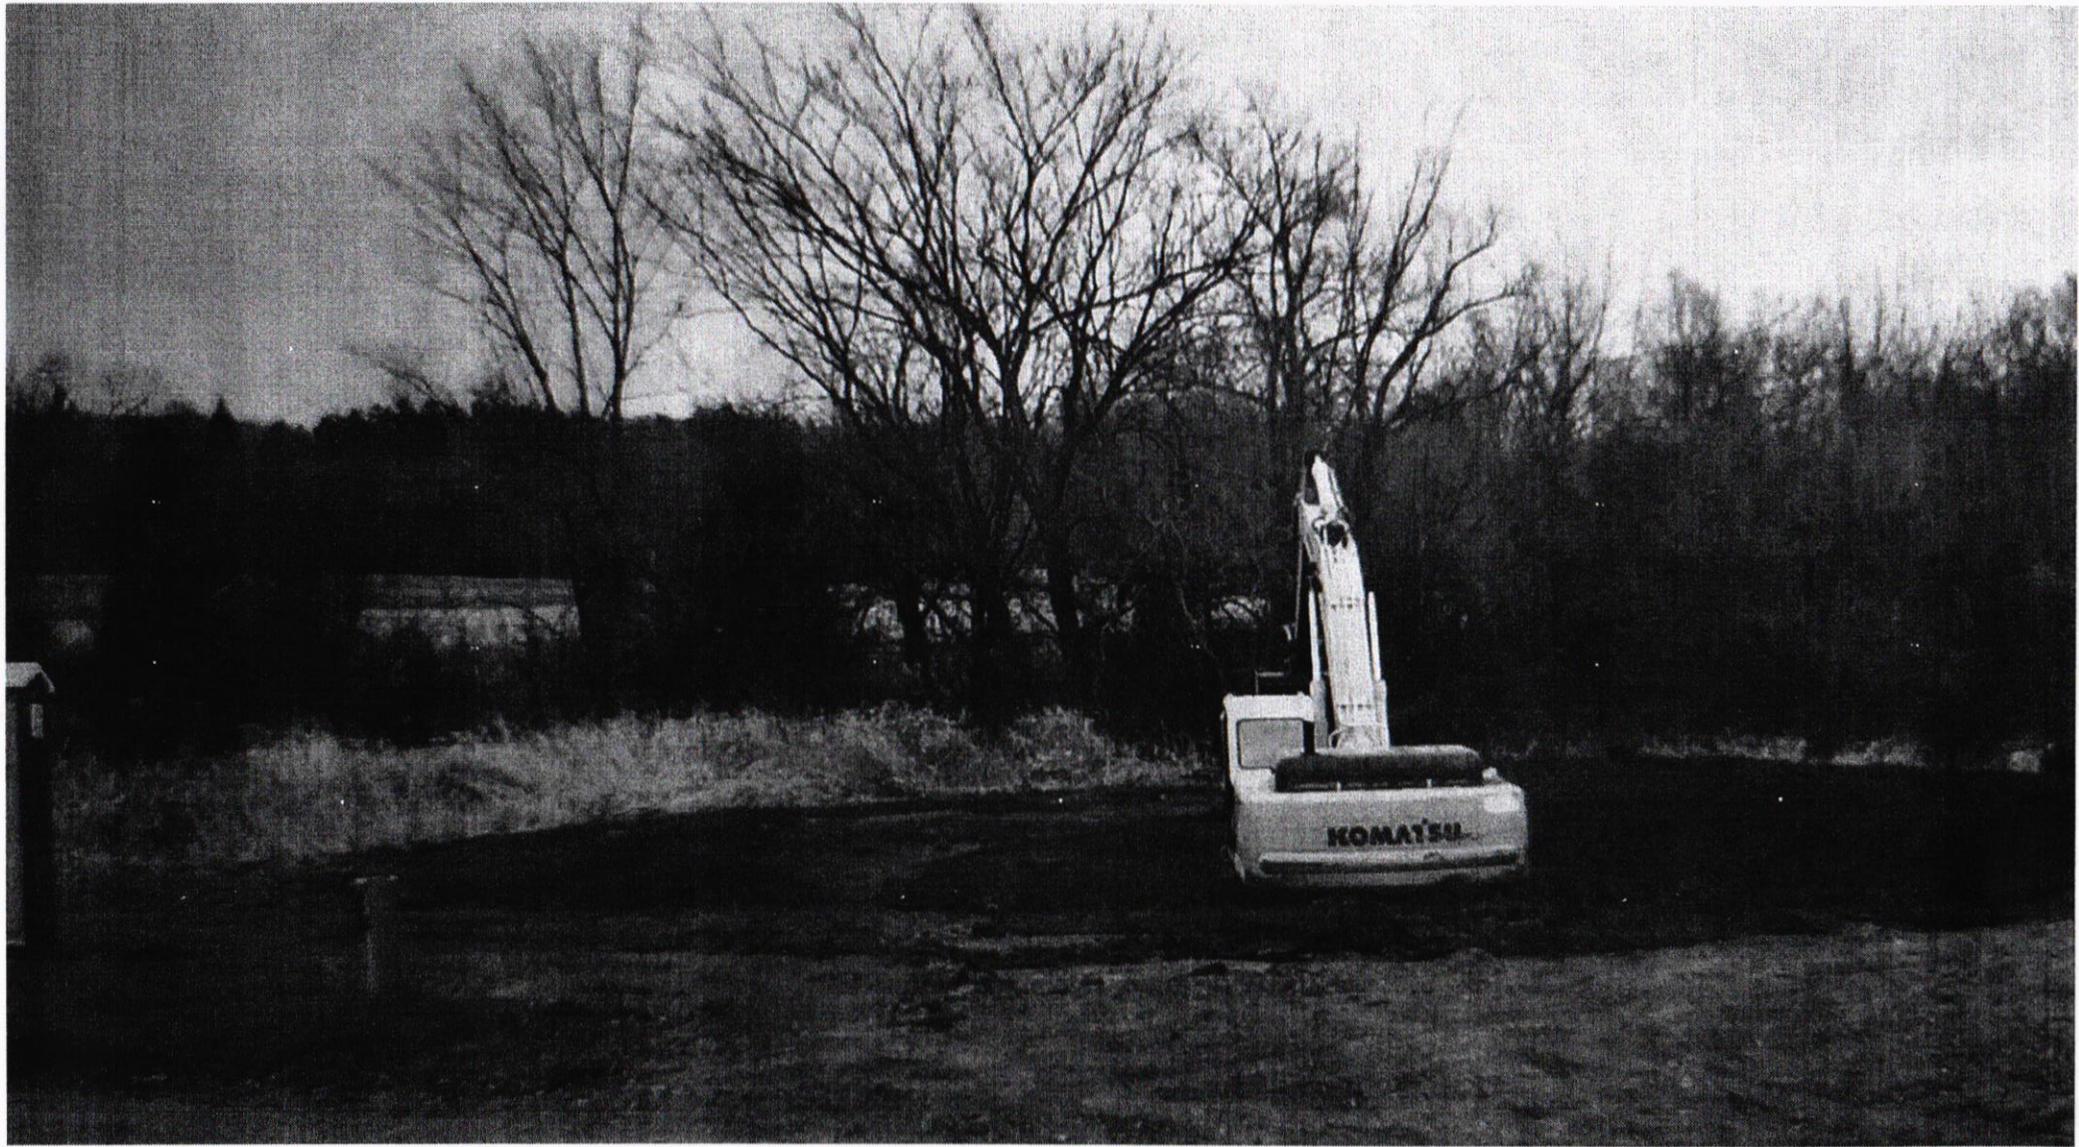

From: **Ed Myslivecek** ed@handymasterinc.com  
Subject: 10151  
Date: December 14, 2020 at 8:21 PM  
To: Ed Myslivecek edmyslivecek@gmail.com

I


EM

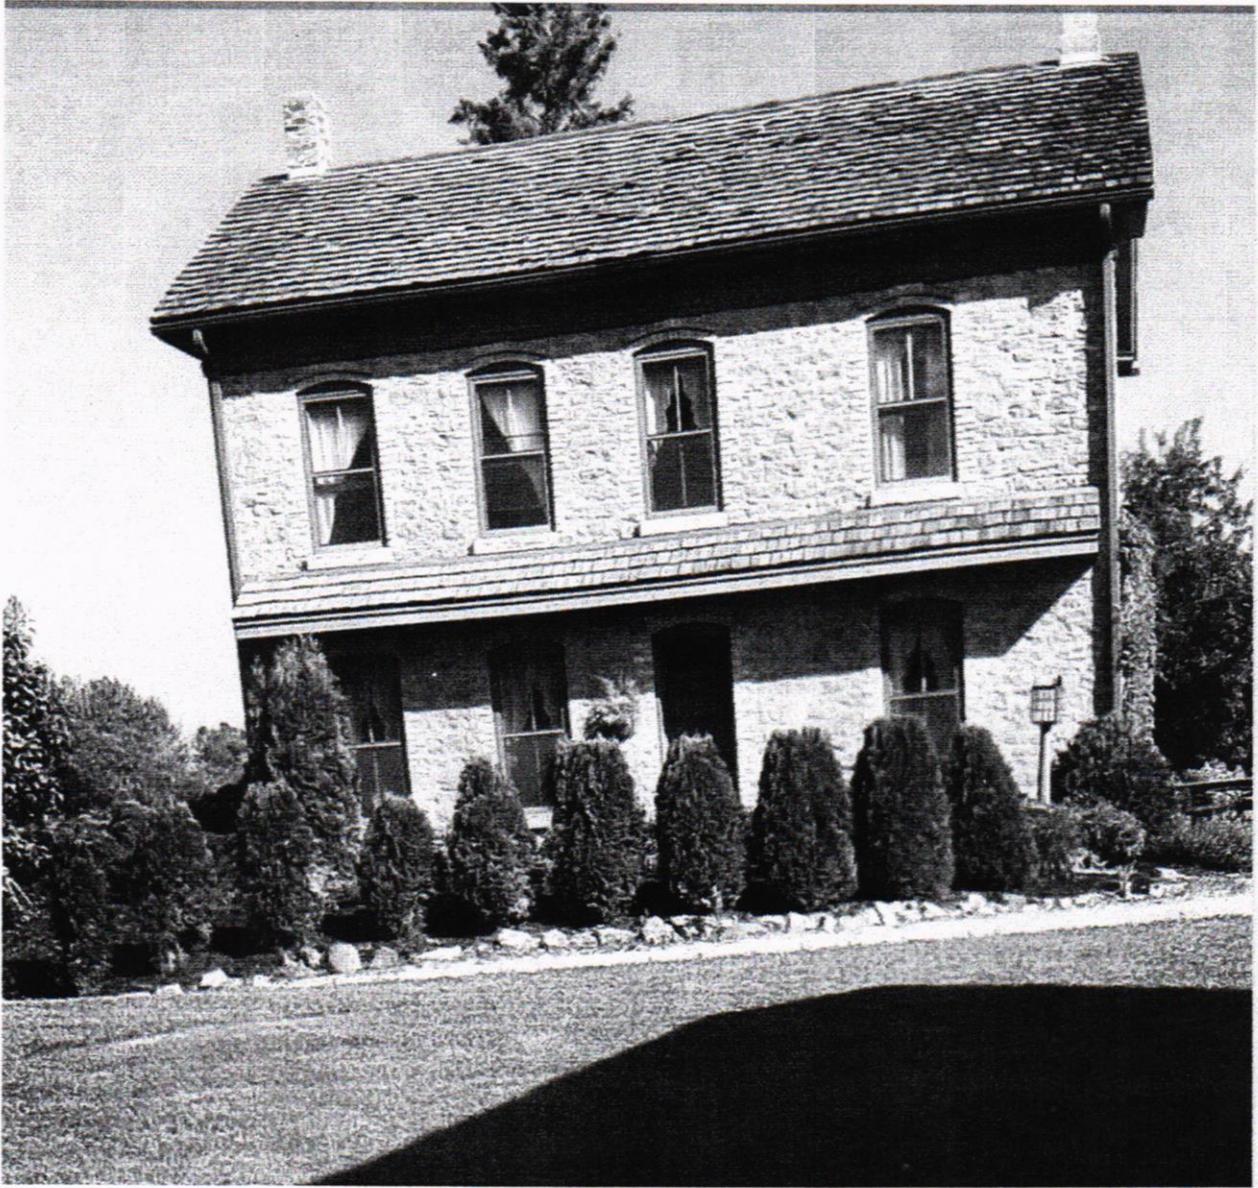

From: **Ed Myslivecek** ed@handymasterinc.com   
Subject: Cottage  
Date: December 14, 2020 at 8:20 PM  
To: Ed Myslivecek edmyslivecek@gmail.com

J  
—


EM

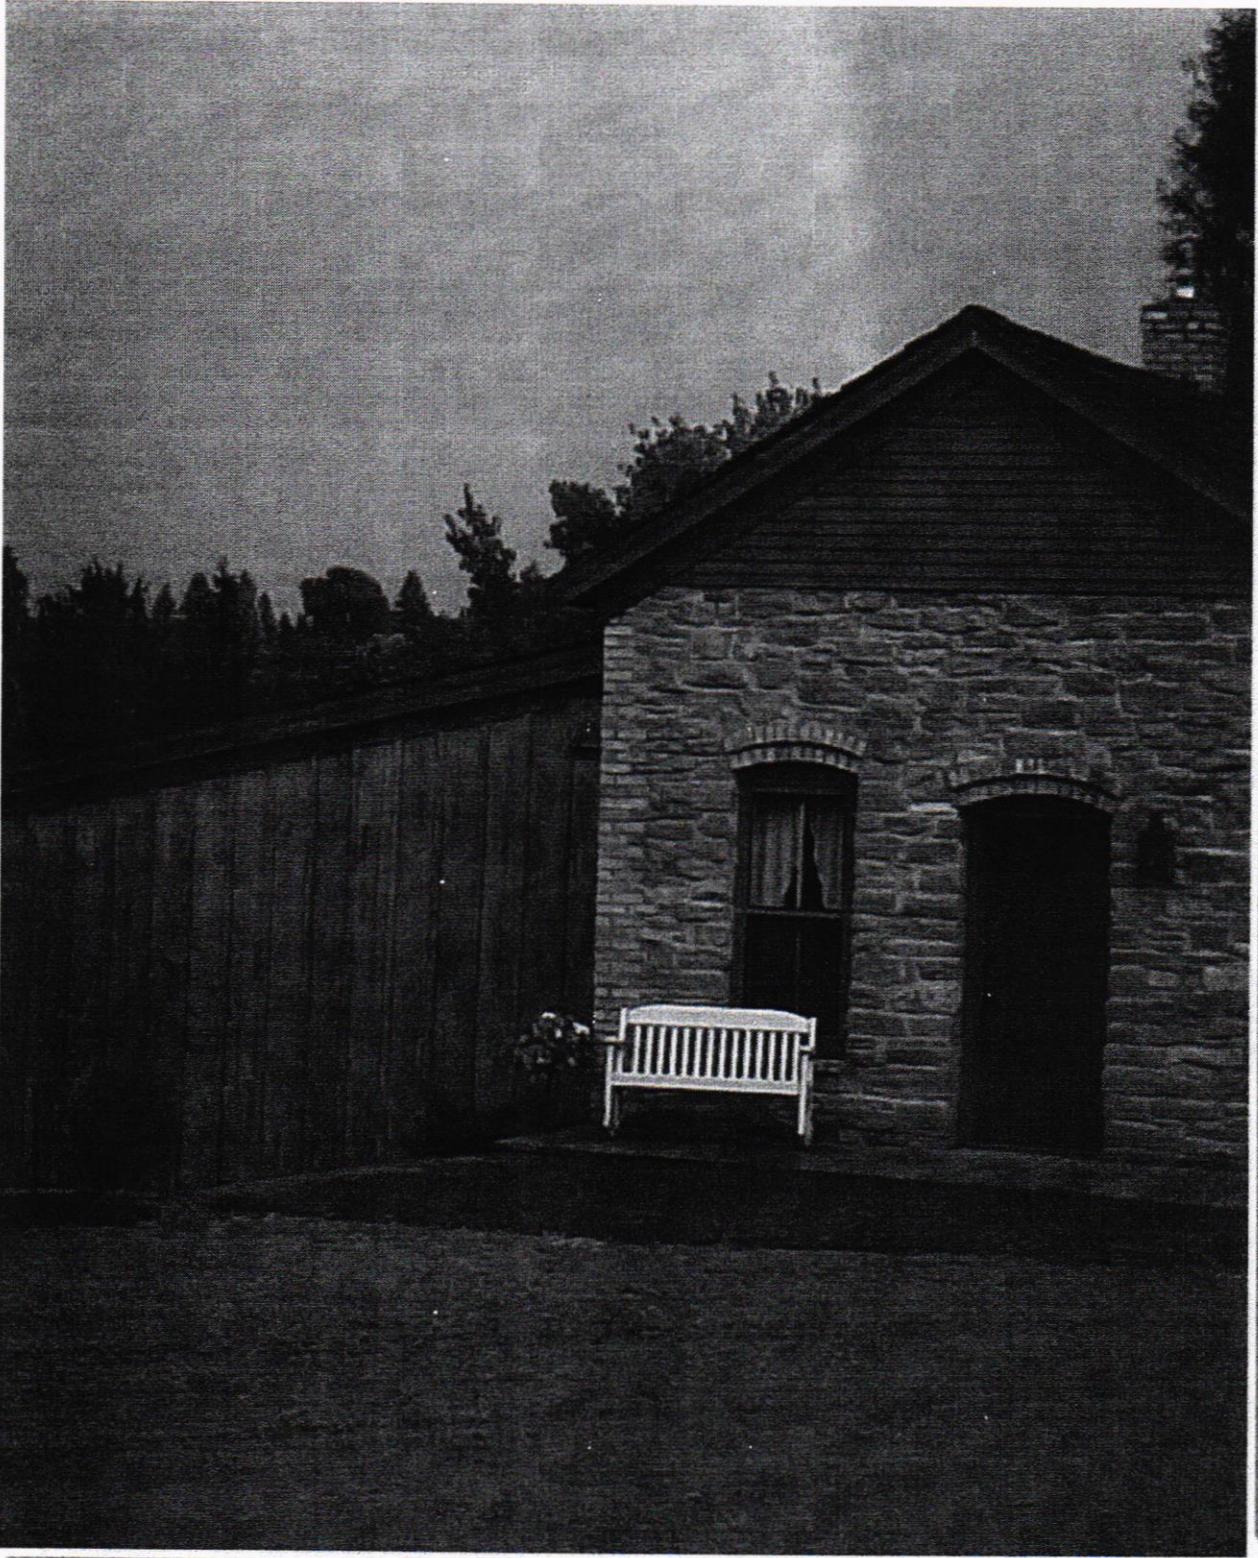

S

From: Ed Myslivecek ed@handymasterinc.com  
Subject: G2  
Date: November 15, 2020 at 1:58 PM  
To: Ed Myslivecek edmyslivecek@gmail.com

EM

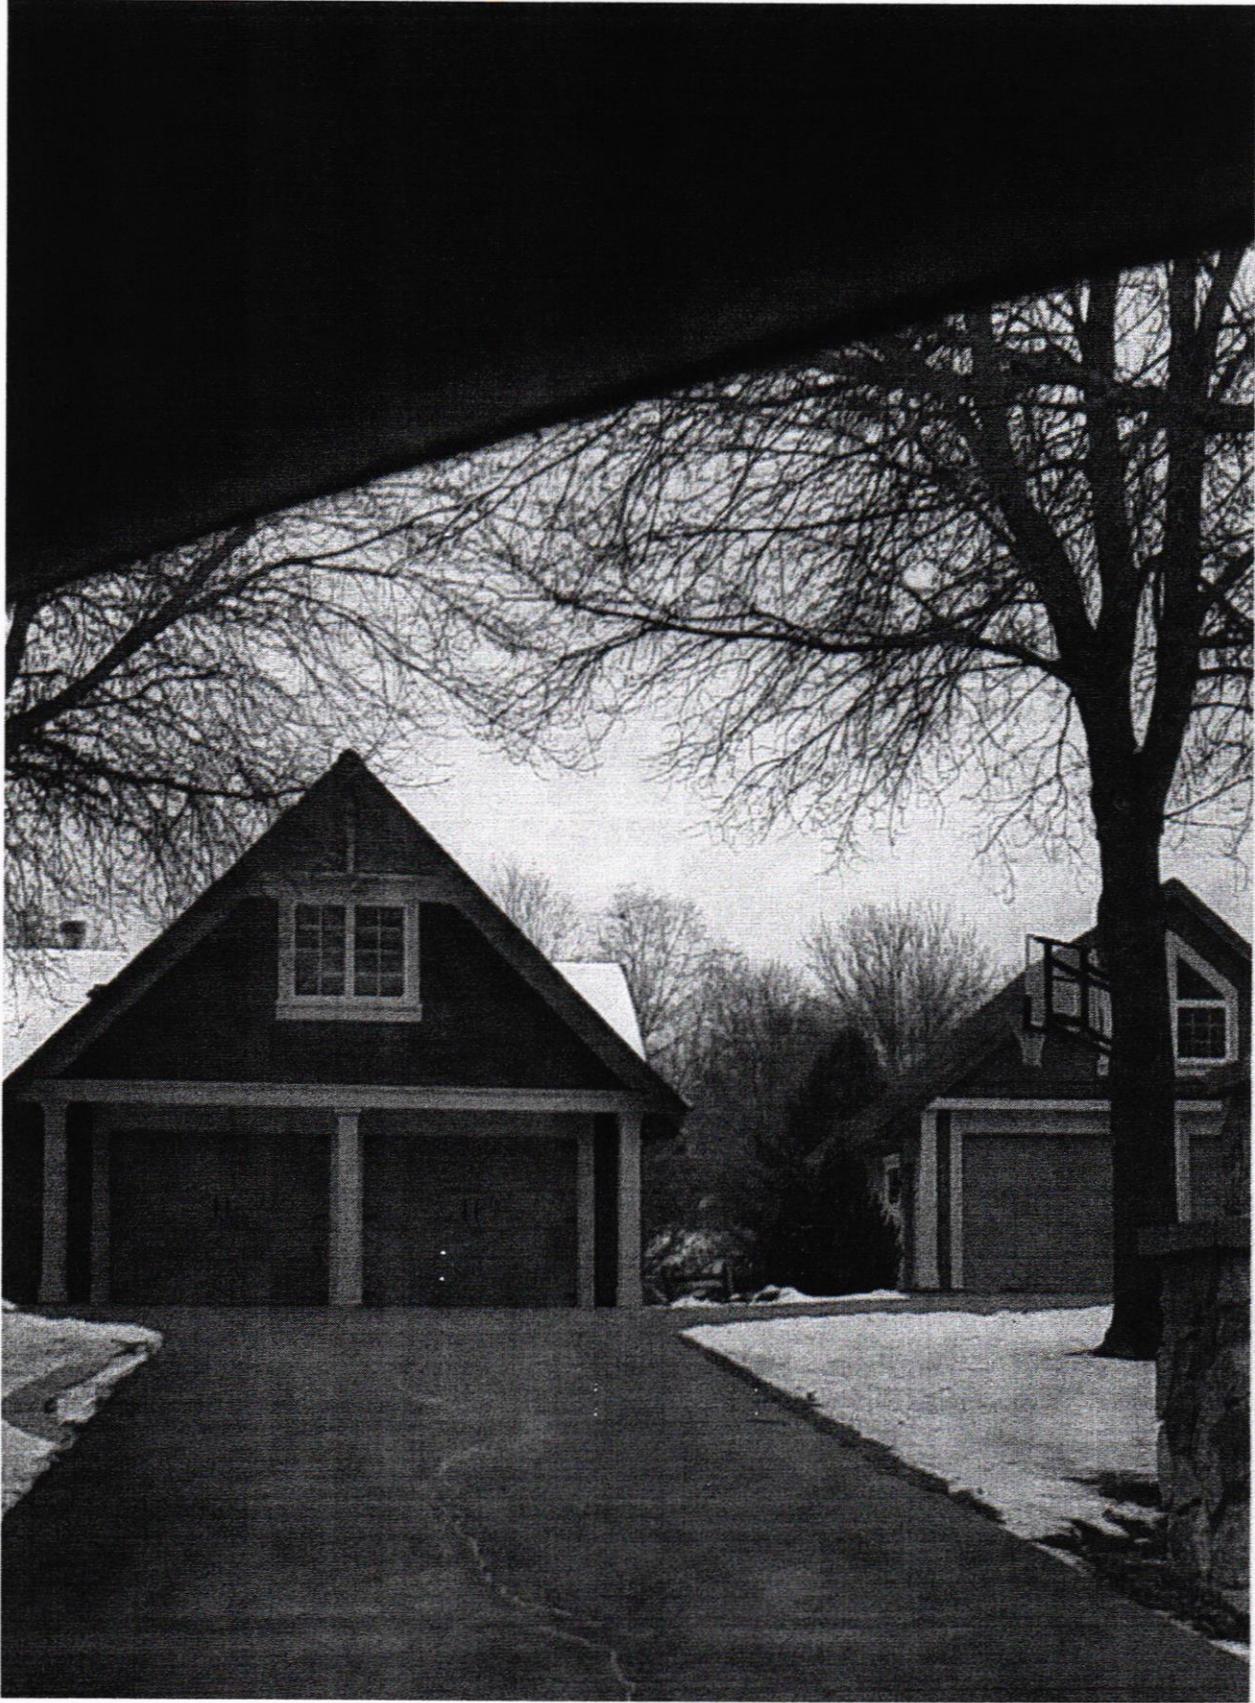

OUT BUILDING - GARAGE

T

From: Ed Myslivecek ed@handymasterinc.com  
Subject: G3  
Date: November 15, 2020 at 1:58 PM  
To: Ed Myslivecek edmyslivecek@gmail.com




ADDITION GARAGES

u

From: Ed Myslivecek ed@handymasterinc.com  
Subject: G4  
Date: November 15, 2020 at 1:59 PM  
To: Ed Myslivecek edmyslivecek@gmail.com

EM

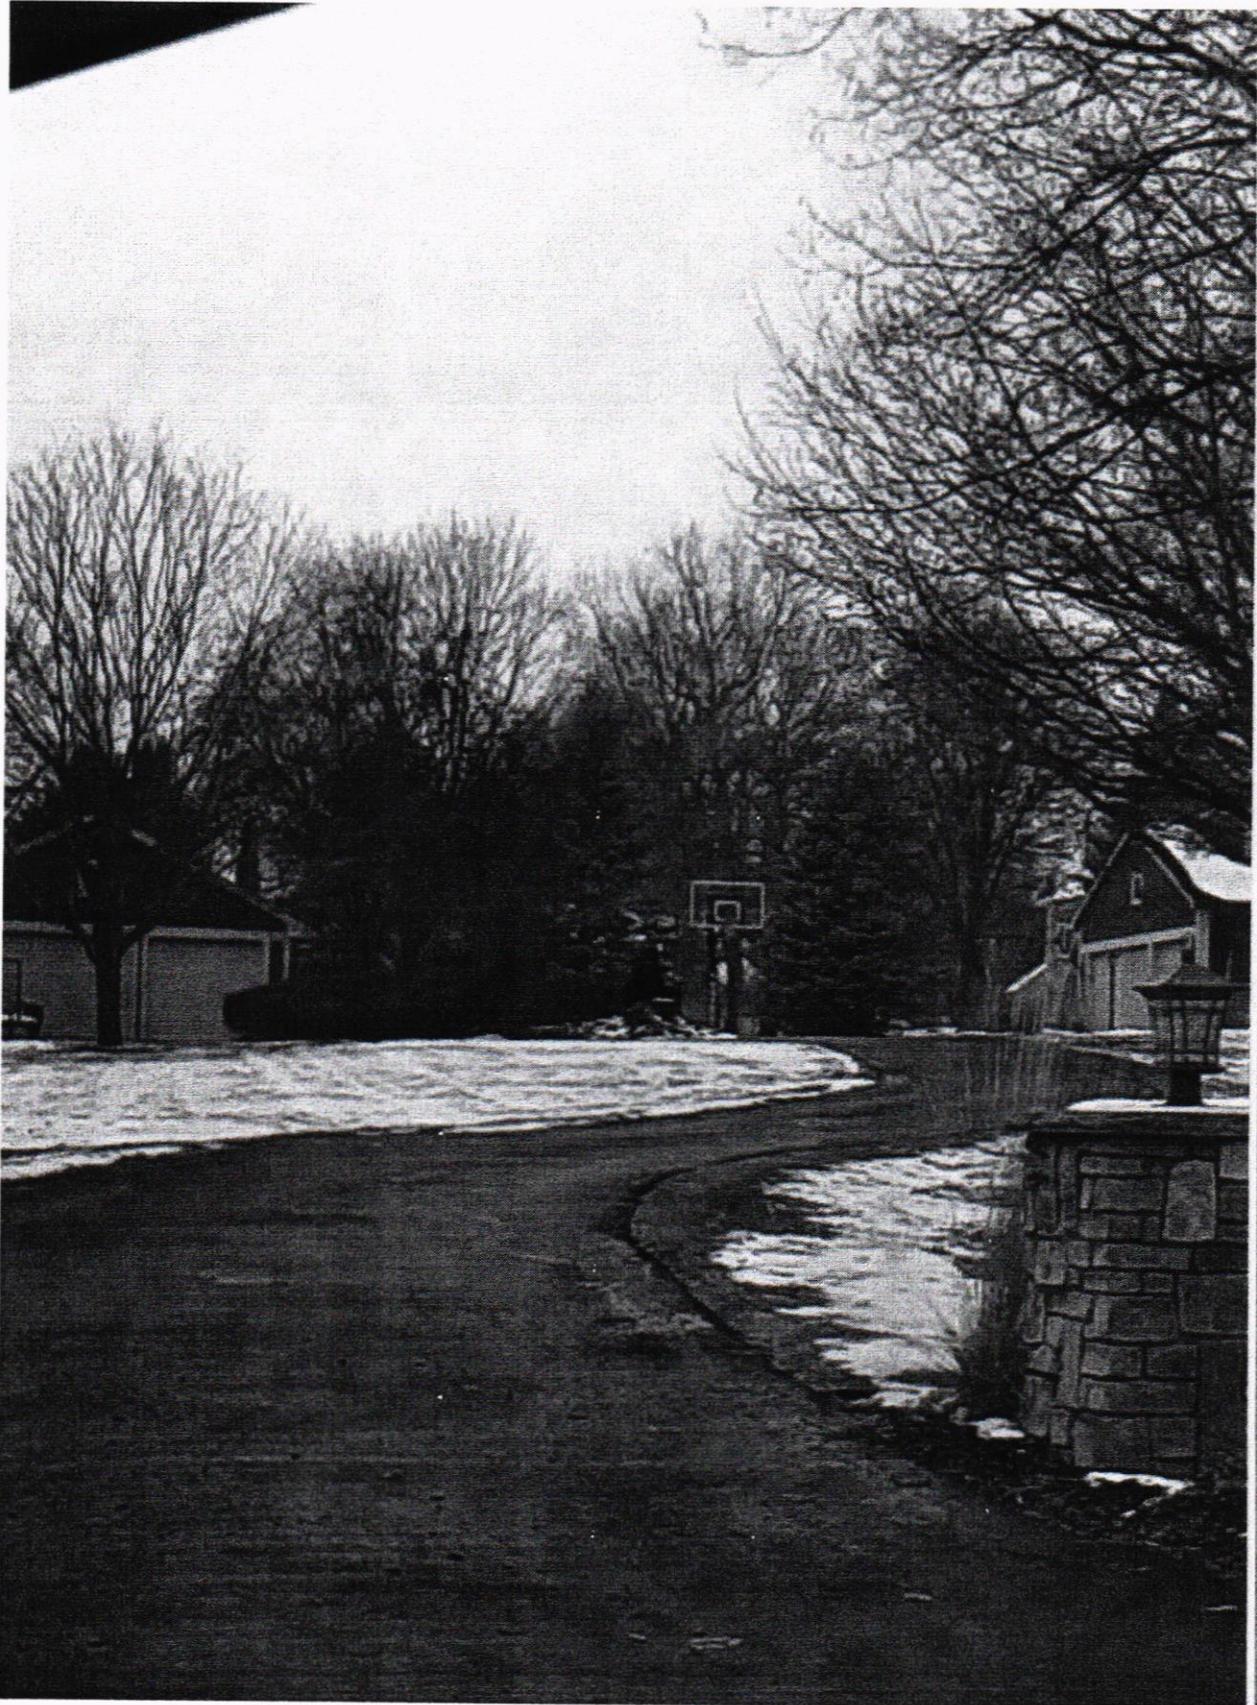

OUT BUILDING GARAGE



From: Ed Myslivecek ed@handymasterinc.com  
Subject: G5  
Date: November 15, 2020 at 1:59 PM  
To: Ed Myslivecek edmyslivecek@gmail.com




OUTBUILDING GARAGE

W

From: Ed Myslivecek ed@handymasterinc.com  
Subject: G7  
Date: November 15, 2020 at 2:00 PM  
To: Ed Myslivecek edmyslivecek@gmail.com

EM

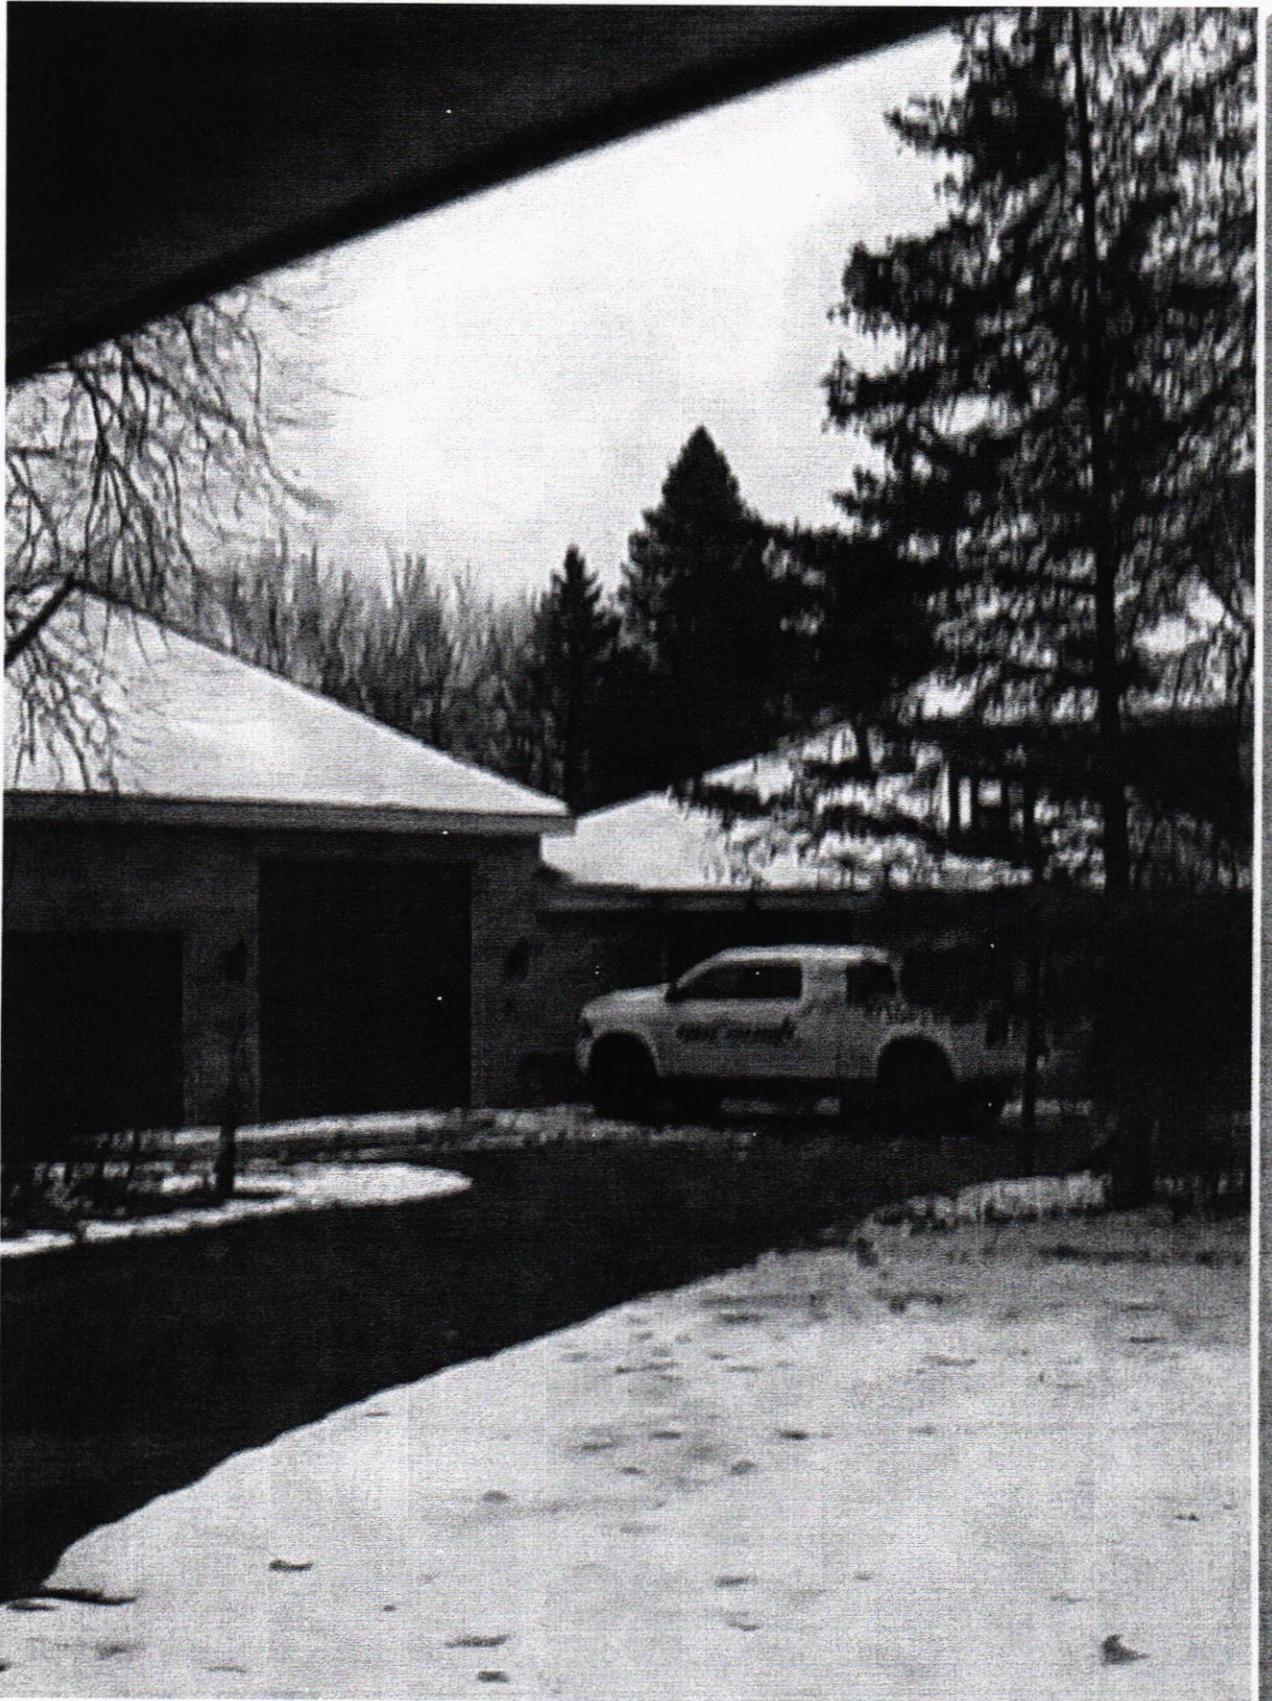

ATTACHED OUTBUILDING GARAGE

From: Ed Myslivecek ed@handymasterinc.com  
Subject: G8  
Date: November 15, 2020 at 2:01 PM  
To: Ed Myslivecek edmyslivecek@gmail.com

X

EM




OUTDOOR GARAGE

From: Ed Myslivecek ed@handymasterinc.com  
Subject: G9  
Date: November 15, 2020 at 2:02 PM  
To: Ed Myslivecek edmyslivecek@gmail.com

Y


EM

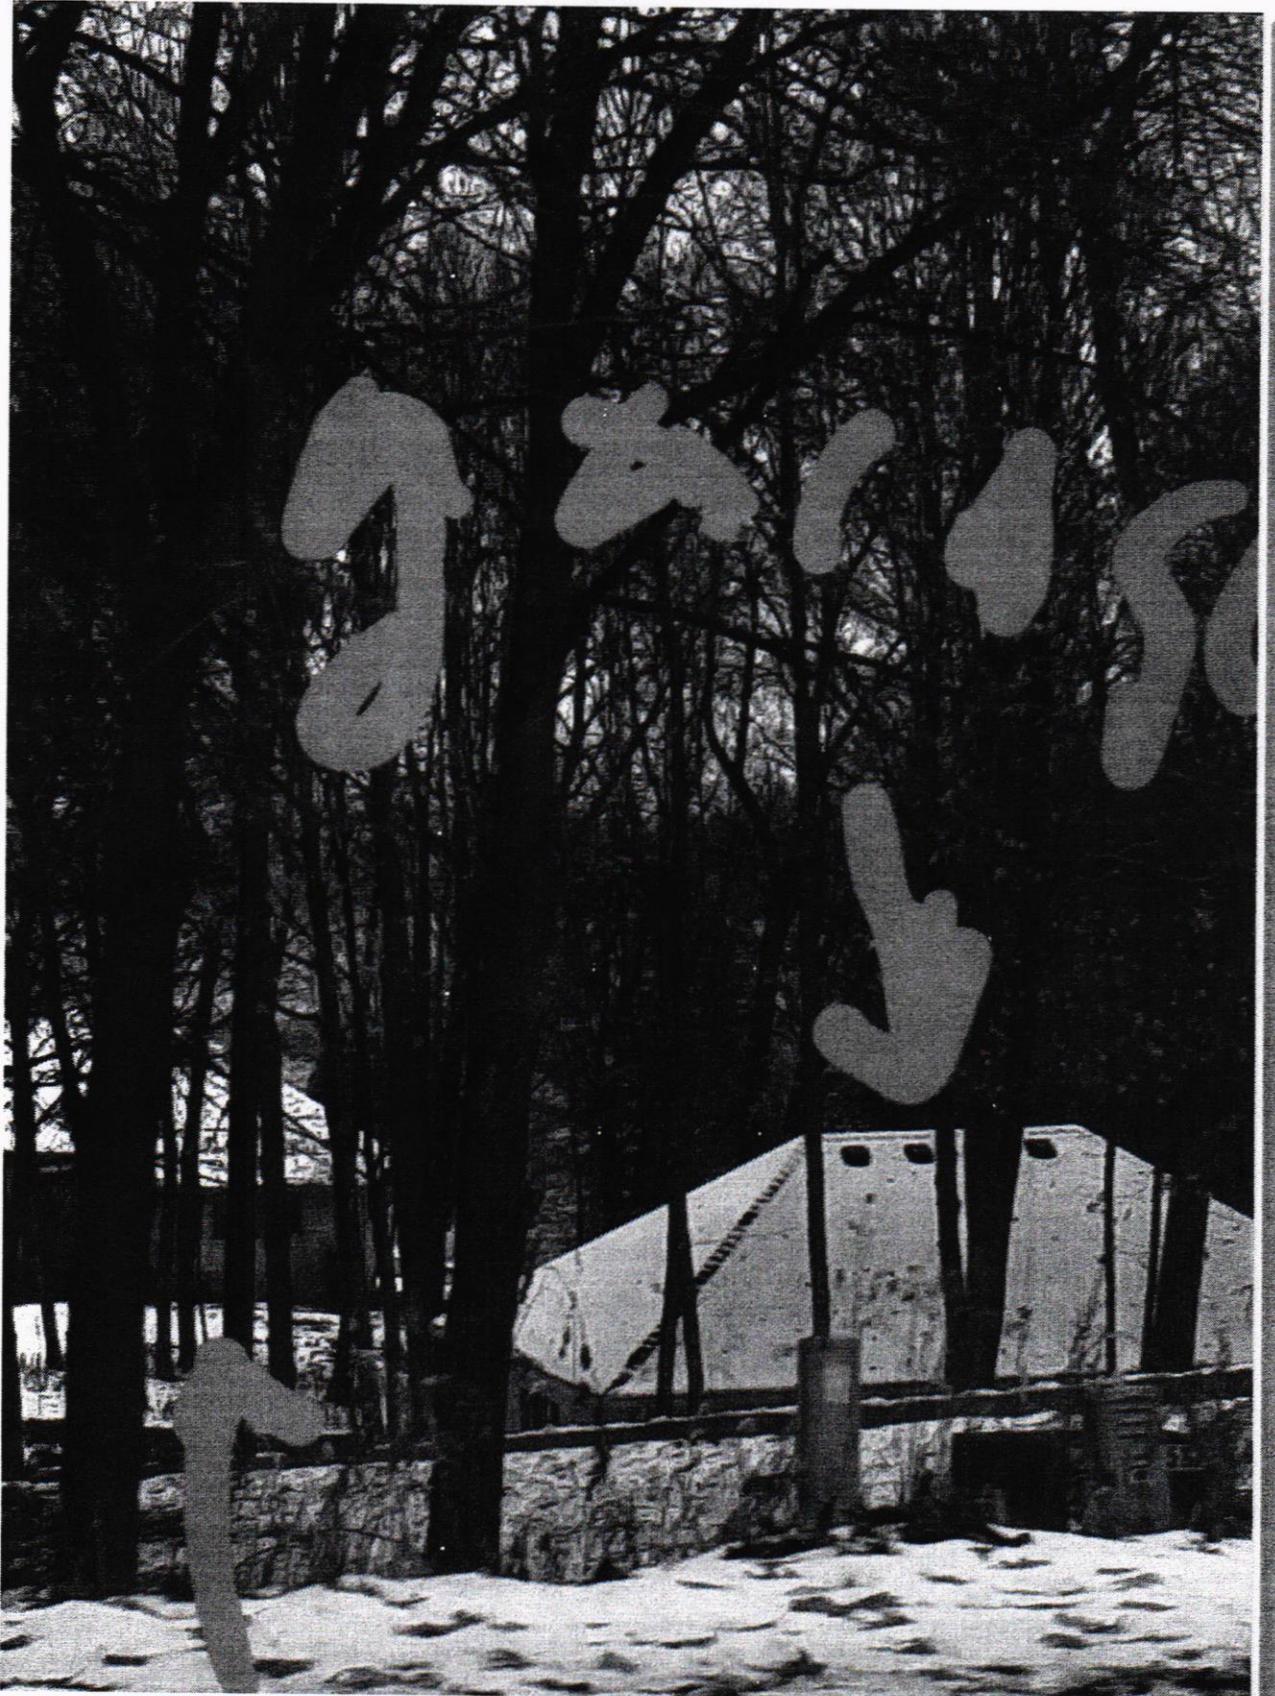

Z

From: **Ed Myslivecek** ed@handymasterinc.com  
Subject: G10  
Date: November 15, 2020 at 2:03 PM  
To: Ed Myslivecek edmyslivecek@gmail.com

EM

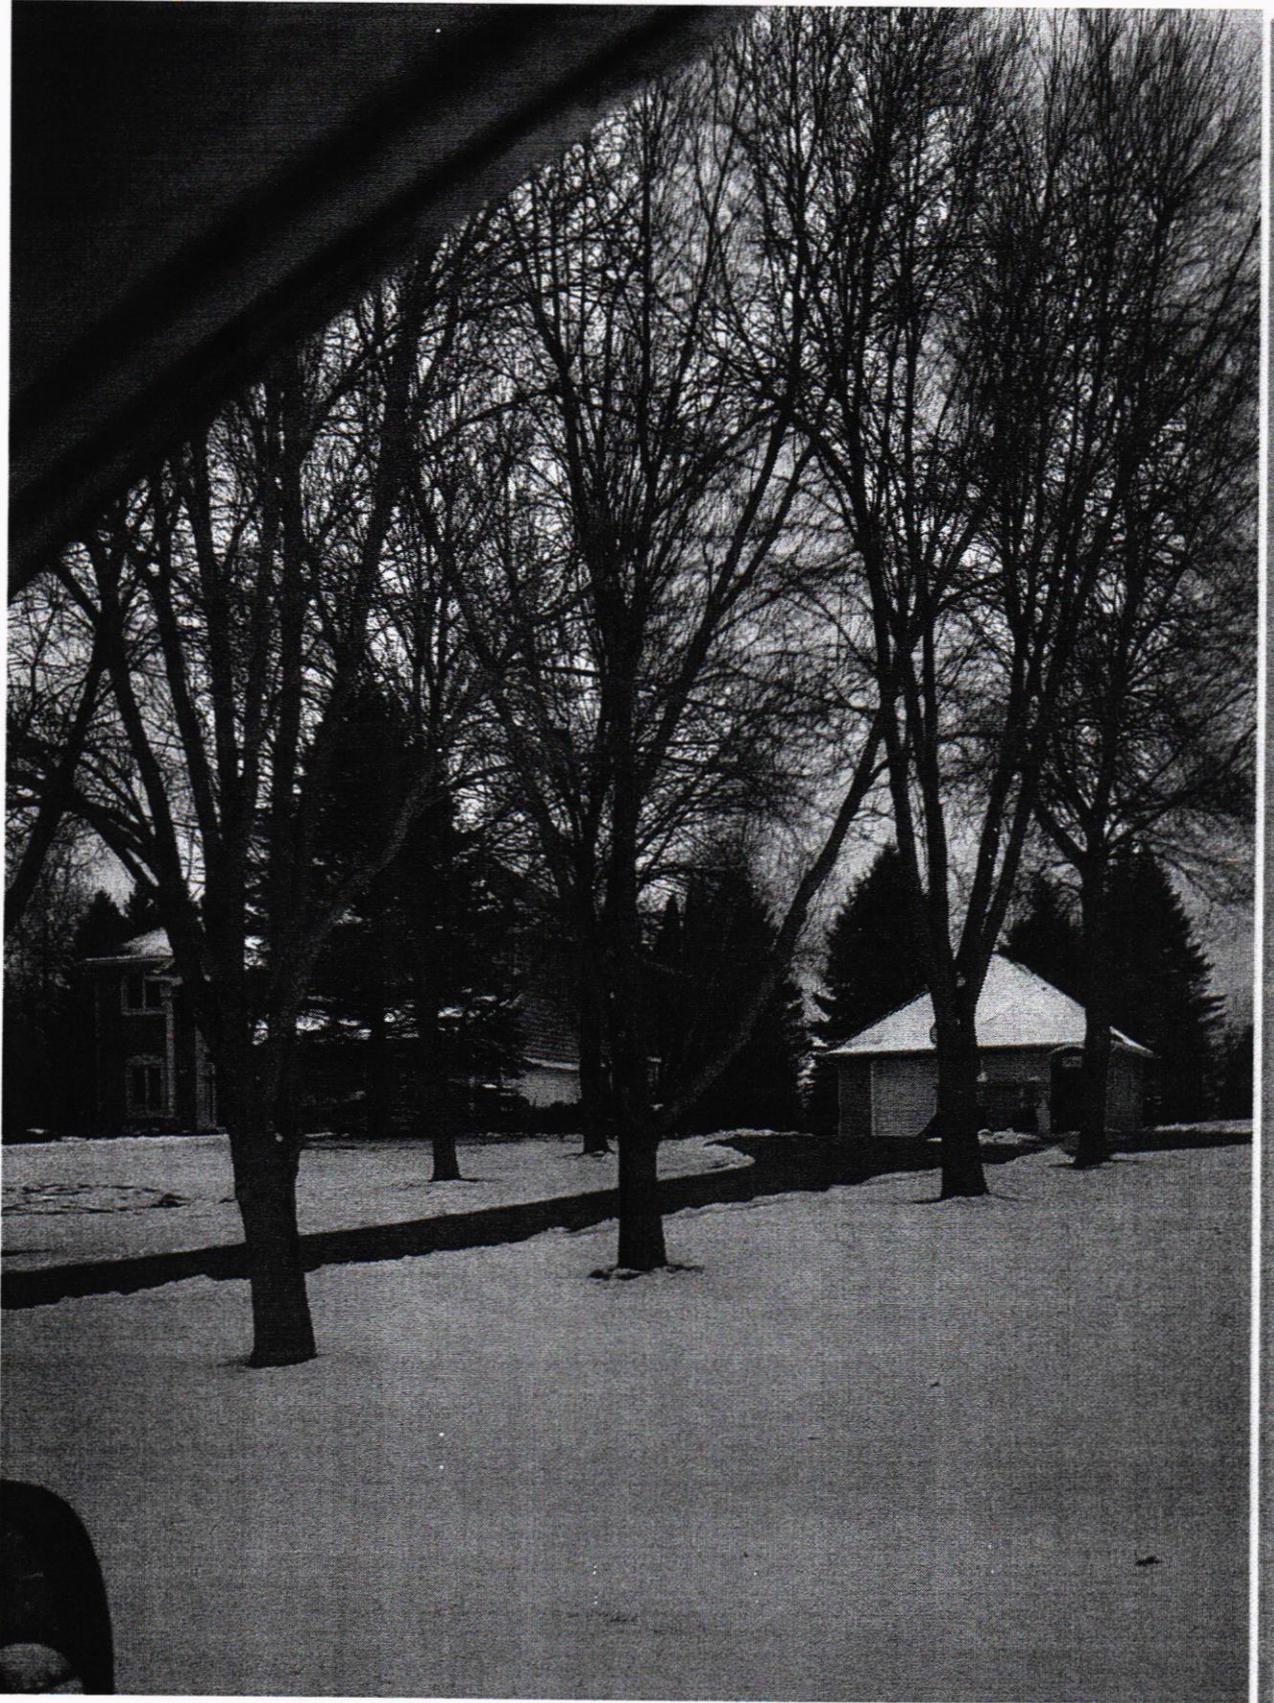

K

GENERAL ELEVATION NOTES:

1. FIELD VERIFY ALL EXISTING CONDITIONS PRIOR TO STARTING WORK
2. COORDINATE CONNECTIONS TO ANY EXISTING BUILDING OR STRUCTURE. CONNECTION MUST BE WEATHER TIGHT. REPAIR / REPLACE EXISTING MATERIALS AS NECESSARY FOR COMPLETE CONNECTION
3. PROTECT ALL INSTALLED DOORS, WINDOWS, FRAMES, ETC FROM OTHER CONSTRUCTION MATERIALS AND ACTIVITIES



PROPOSED FOR:  
**STONE PERCH FARM**  
 10151 GREAT PLAINS BLVD  
 CHANHASSEN, MN 55318


PROJECT #20.01

BATHROOM ADDITION:  
 NORTH ELEVATION

08/31/2020

A  
 4.0

NORTH SIDE

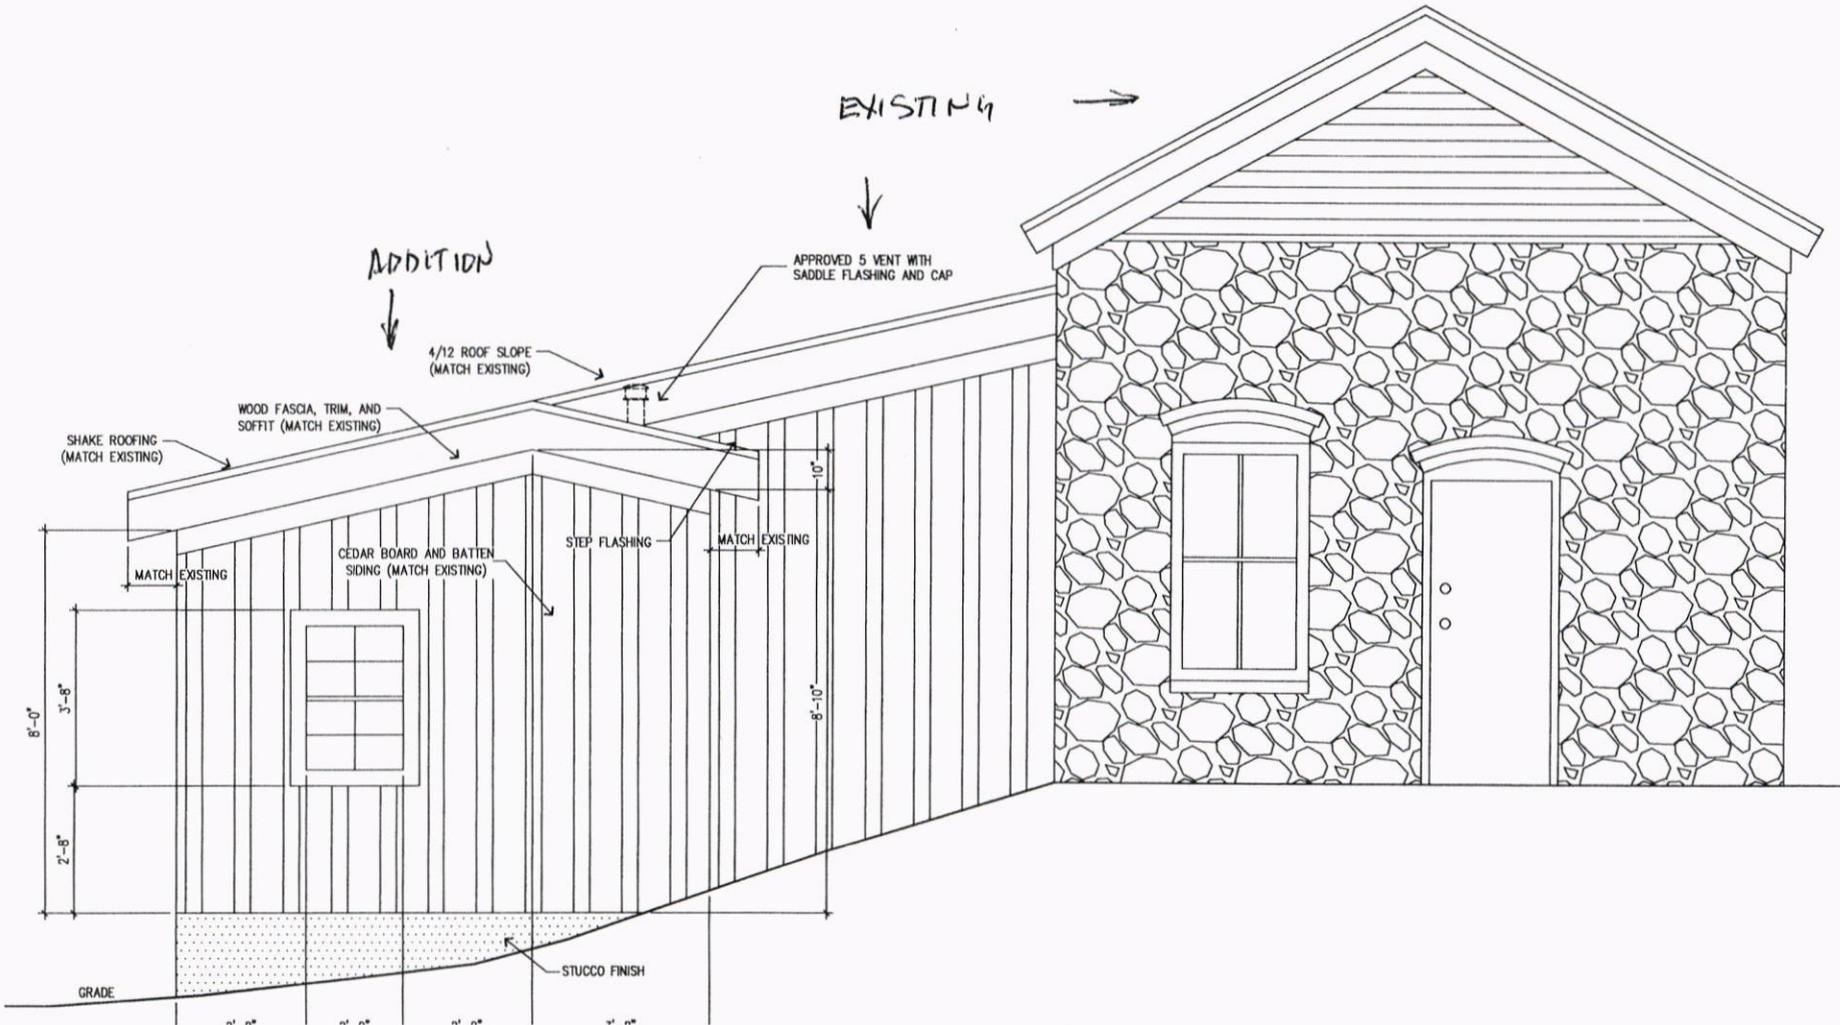


1 NORTH ELEVATION  
 SCALE: 1/4" = 1'-0" ON 8/31/20

GENERAL ELEVATION NOTES:

1. FIELD VERIFY ALL EXISTING CONDITIONS PRIOR TO STARTING WORK.
2. COORDINATE CONNECTIONS TO ANY EXISTING BUILDING OR STRUCTURE. CONNECTION MUST BE WEATHER TIGHT. REPAIR / REPLACE EXISTING MATERIALS AS NECESSARY FOR COMPLETE CONNECTION.
3. PROTECT ALL INSTALLED DOORS, WINDOWS, FRAMES, ETC FROM OTHER CONSTRUCTION MATERIALS AND ACTIVITIES.

L  
||

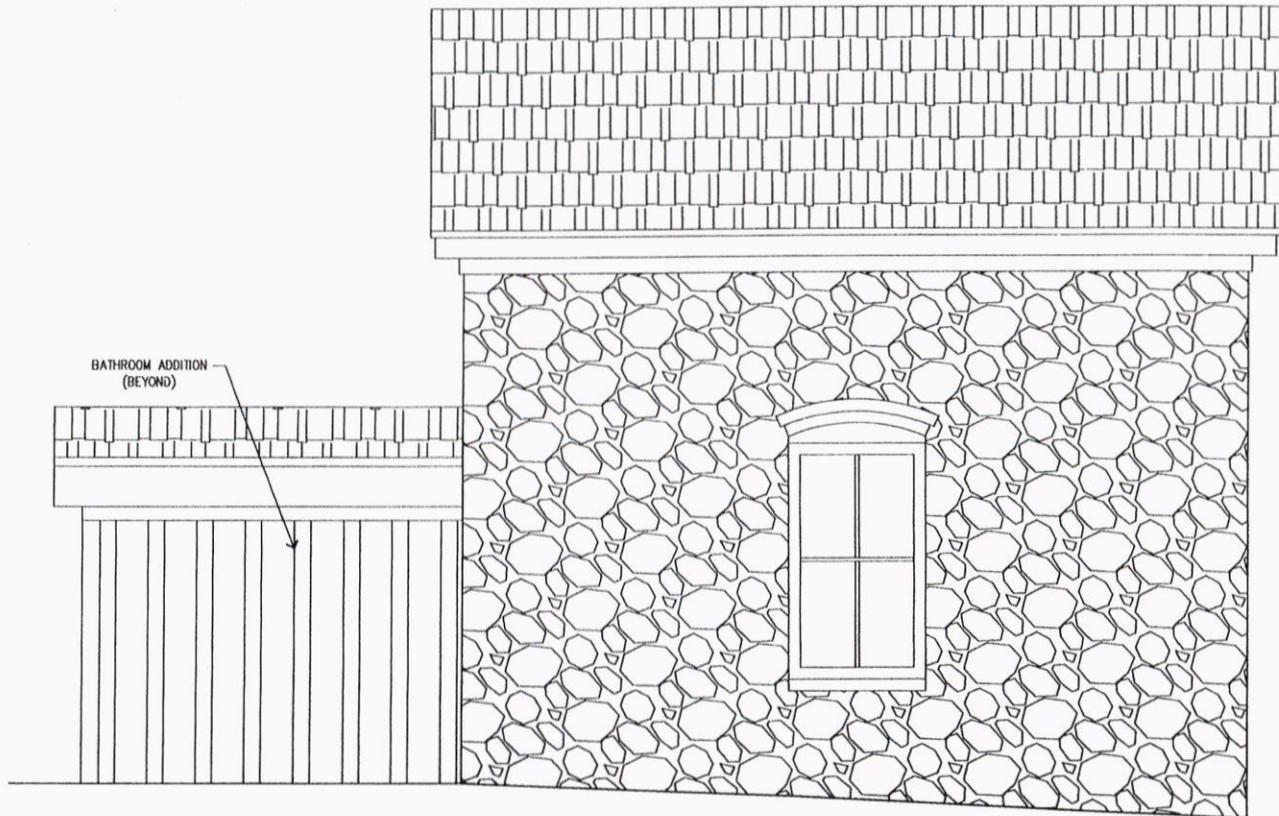

1 WEST ELEVATION  
AA-1 SCALE: 1/4" = 1'-0" OR 1:32.1



PROPOSED FOR:  
STONE PERCH FARM  
10151 GREAT PLAINS BLVD  
CHANHASSEN, MN 55318

PROJECT #20.01

BATHROOM ADDITION:  
WEST ELEVATION


12/01/2020

A  
4.1

GENERAL ELEVATION NOTES:

1. FIELD VERIFY ALL EXISTING CONDITIONS PRIOR TO STARTING WORK
2. COORDINATE CONNECTIONS TO ANY EXISTING BUILDING OR STRUCTURE. CONNECTION MUST BE WEATHER TIGHT. REPAIR / REPLACE EXISTING MATERIALS AS NECESSARY FOR COMPLETE CONNECTION
3. PROTECT ALL INSTALLED DOORS, WINDOWS, FRAMES, ETC FROM OTHER CONSTRUCTION MATERIALS AND ACTIVITIES

M

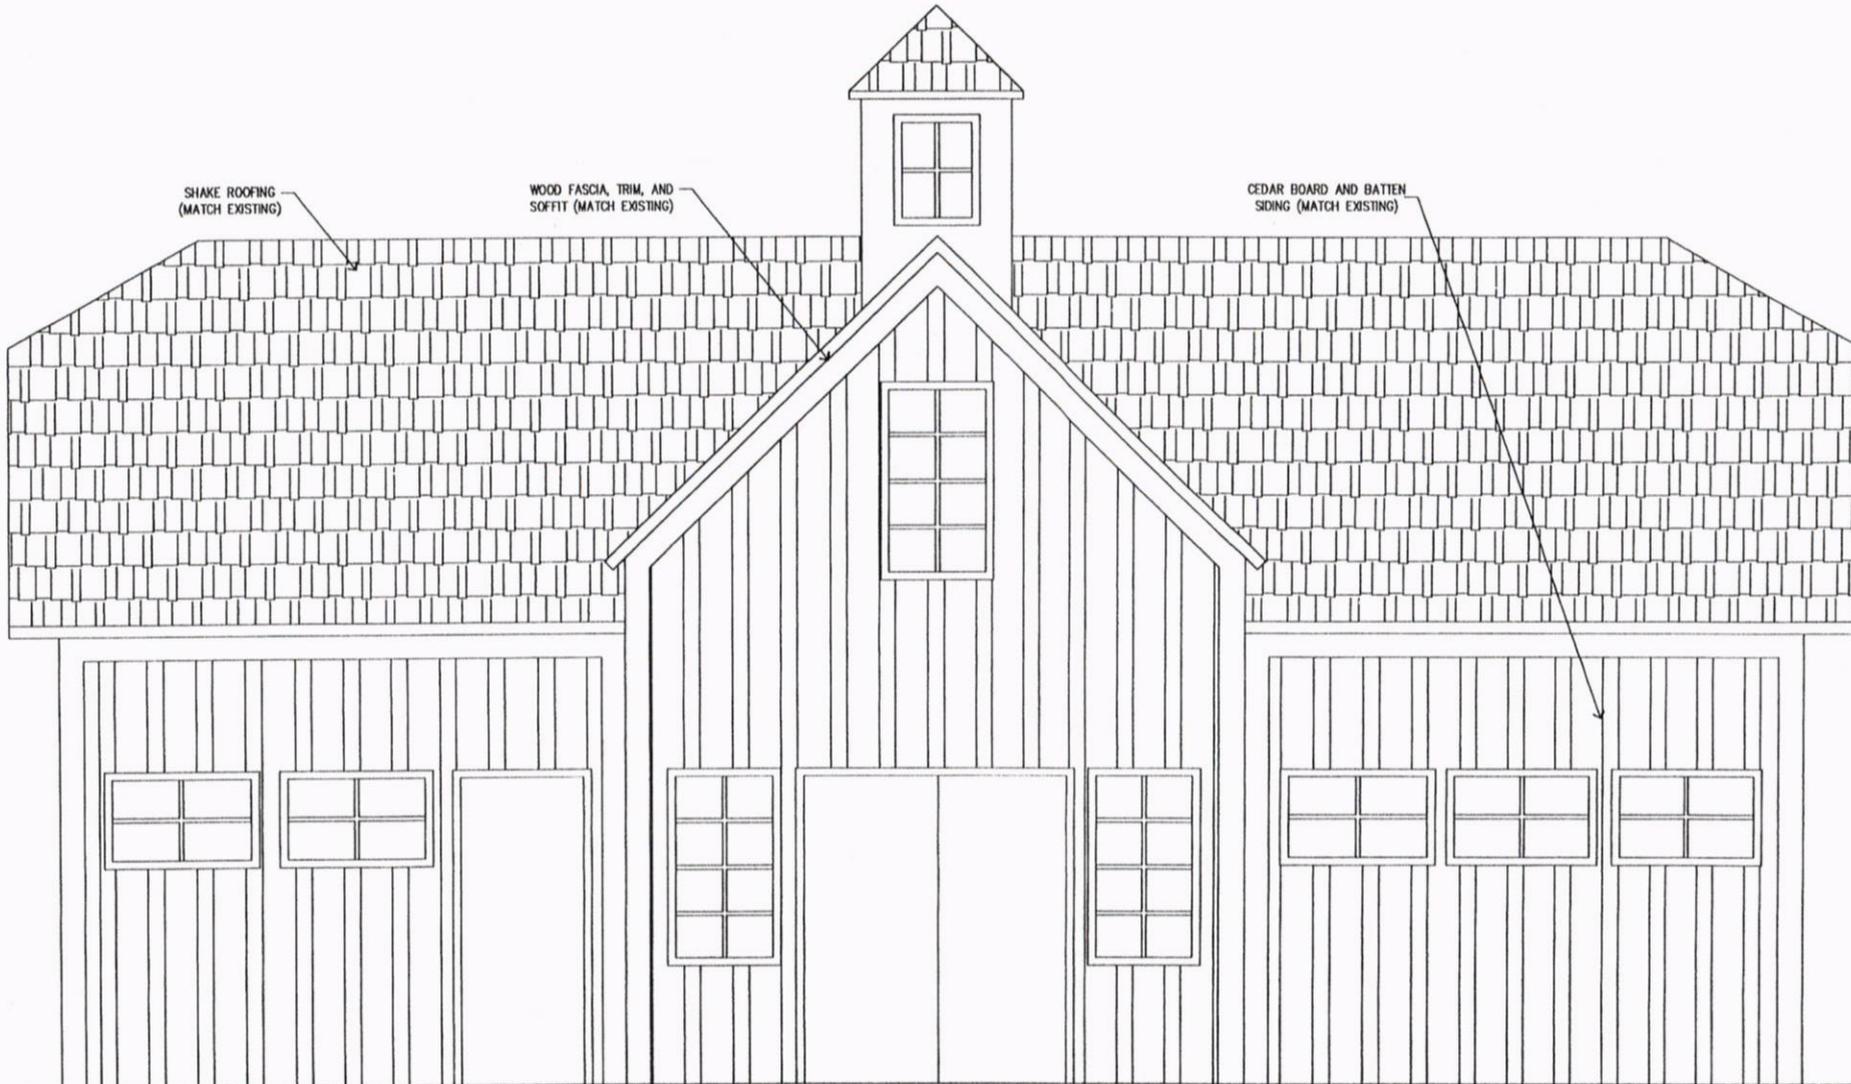

PROPOSED FOR:  
**STONE PERCH FARM**  
10151 GREAT PLAINS BLVD  
CHANHASSEN, MN 55318

PROJECT #20.01

WORKSHOP ADDITION:  
ELEVATION

08/31/2020

A  
4.2

M

GENERAL ELEVATION NOTES:

1. FIELD VERIFY ALL EXISTING CONDITIONS PRIOR TO STARTING WORK
2. COORDINATE CONNECTIONS TO ANY EXISTING BUILDING OR STRUCTURE. CONNECTION MUST BE WEATHER TIGHT. REPAIR / REPLACE EXISTING MATERIALS AS NECESSARY FOR COMPLETE CONNECTION
3. PROTECT ALL INSTALLED DOORS, WINDOWS, FRAMES, ETC FROM OTHER CONSTRUCTION MATERIALS AND ACTIVITIES



PROPOSED FOR:  
STONE PERCH FARM  
10151 GREAT PLAINS BLVD  
CHANHASSEN, MN 55318

PROJECT #20.01

WORKSHOP ADDITION:  
ELEVATION

08/31/2020

A  
4.3

